


INSULATED GLASS SKYLIGHT FLAT ROOF APPLICATION

FIXED MODEL

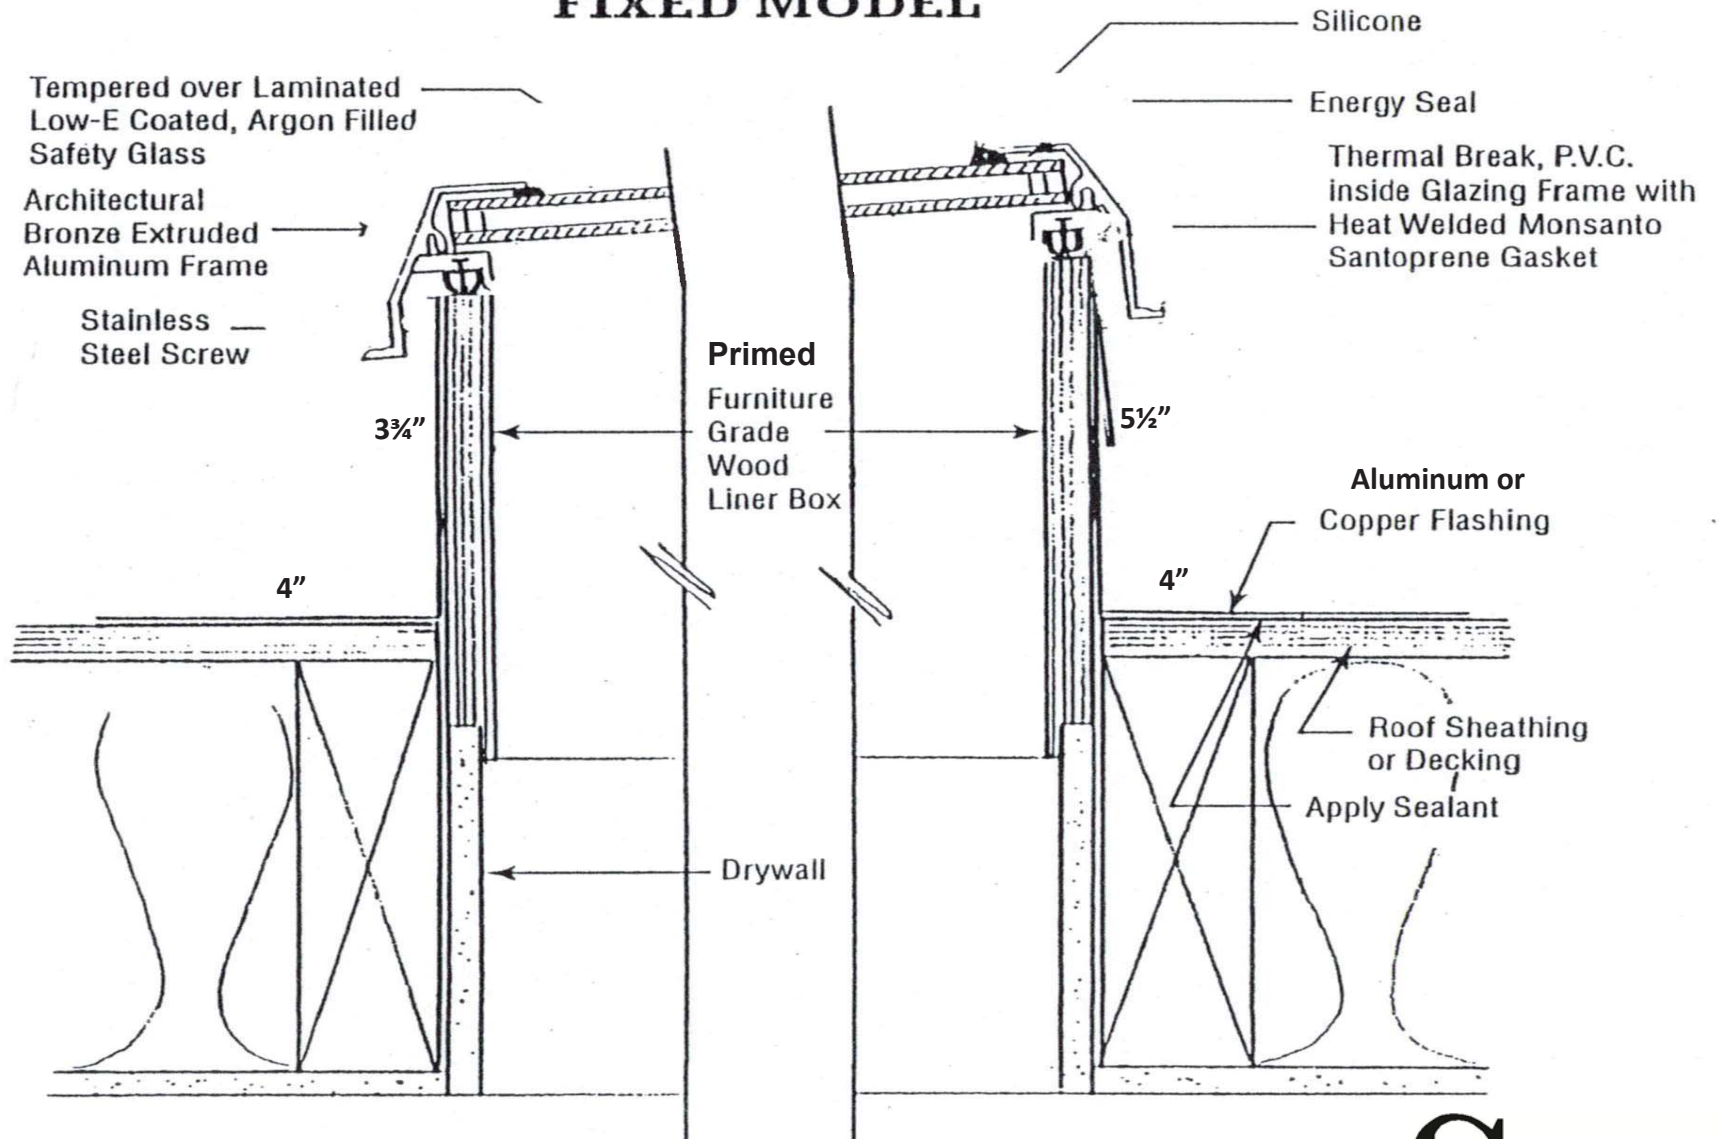

Tel: 631-924-TOPS

Incline curb standard. Custom curb height and flashing available.

Fax: 631-924-8600

Skylight
Specialist