


INSULATED GLASS SKYLIGHT PITCHED ROOF APPLICATION

FIXED MODEL

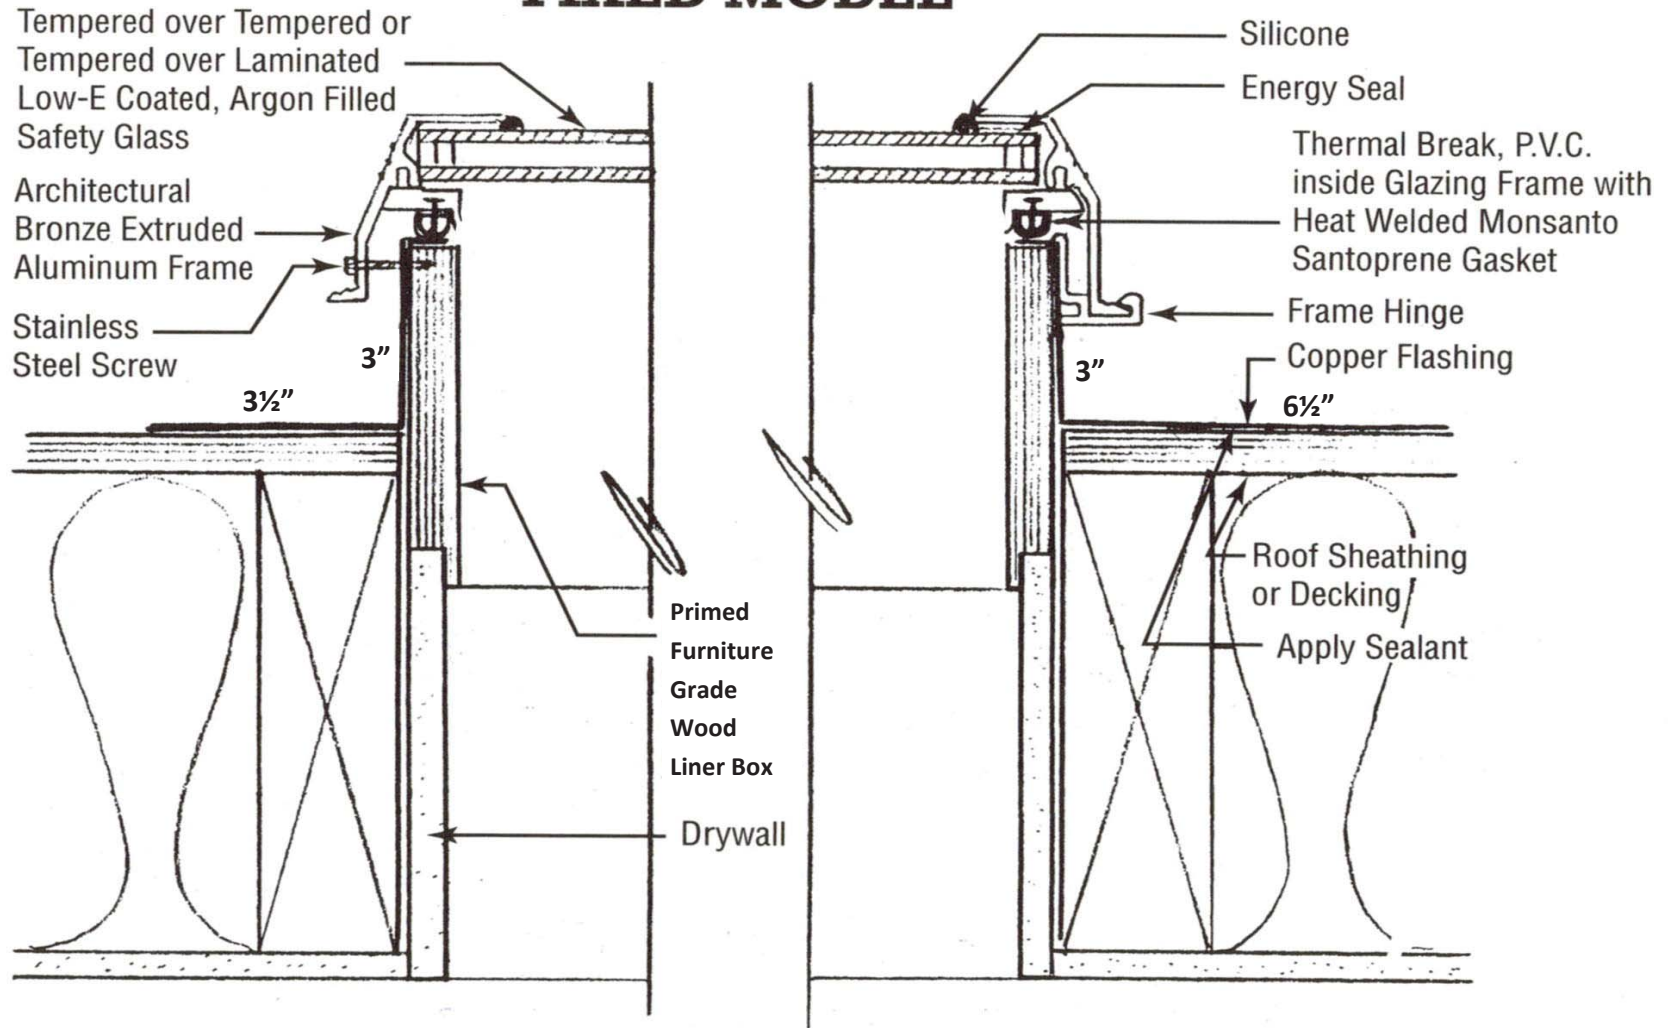

3" curb height standard. Custom curb height and flashing available.

Tel: 631-924-TOPS

Fax: 631-924-8600

Skylight
Specialist