


INSULATED GLASS SKYLIGHT FLAT ROOF APPLICATION

VENTED MODEL

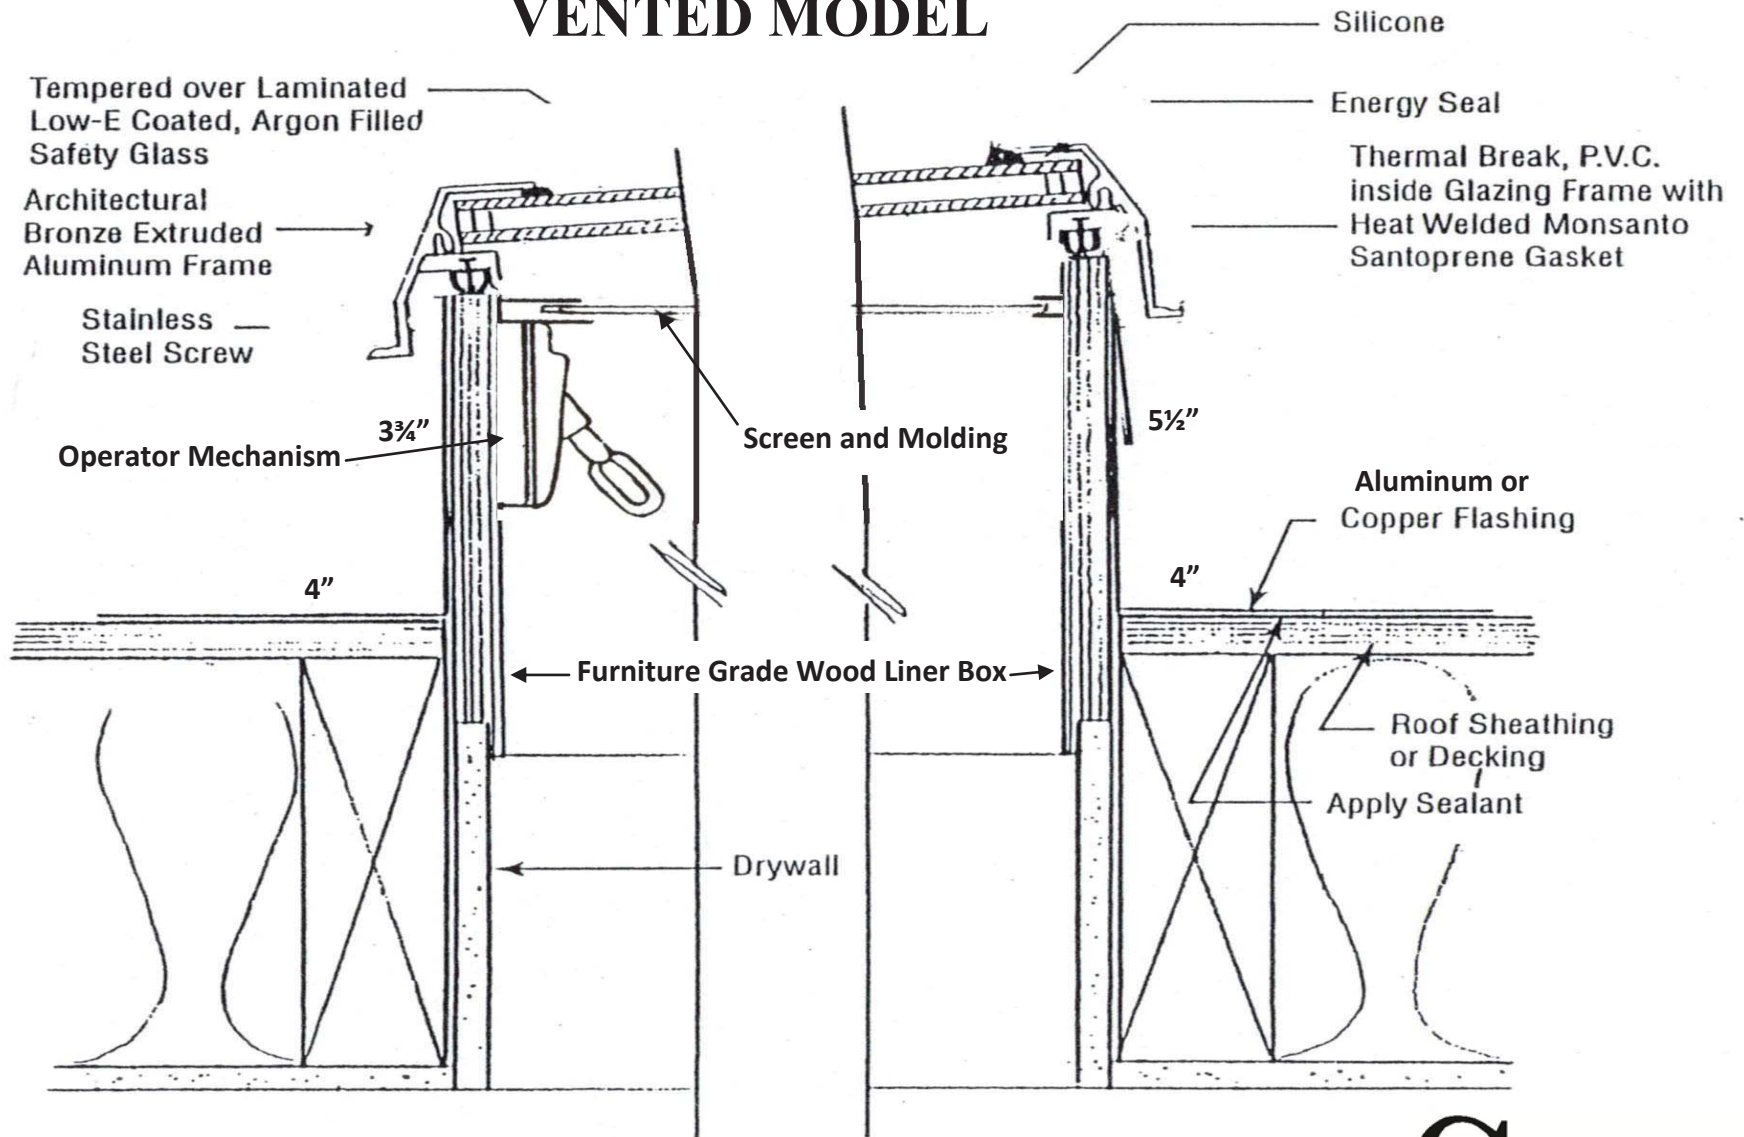

Tel: 631-924-TOPS

Fax: 631-924-8600

Incline curb standard. Custom curb height and flashing available.

Skylight
Specialist